


② North  
1/8" = 1'-0"

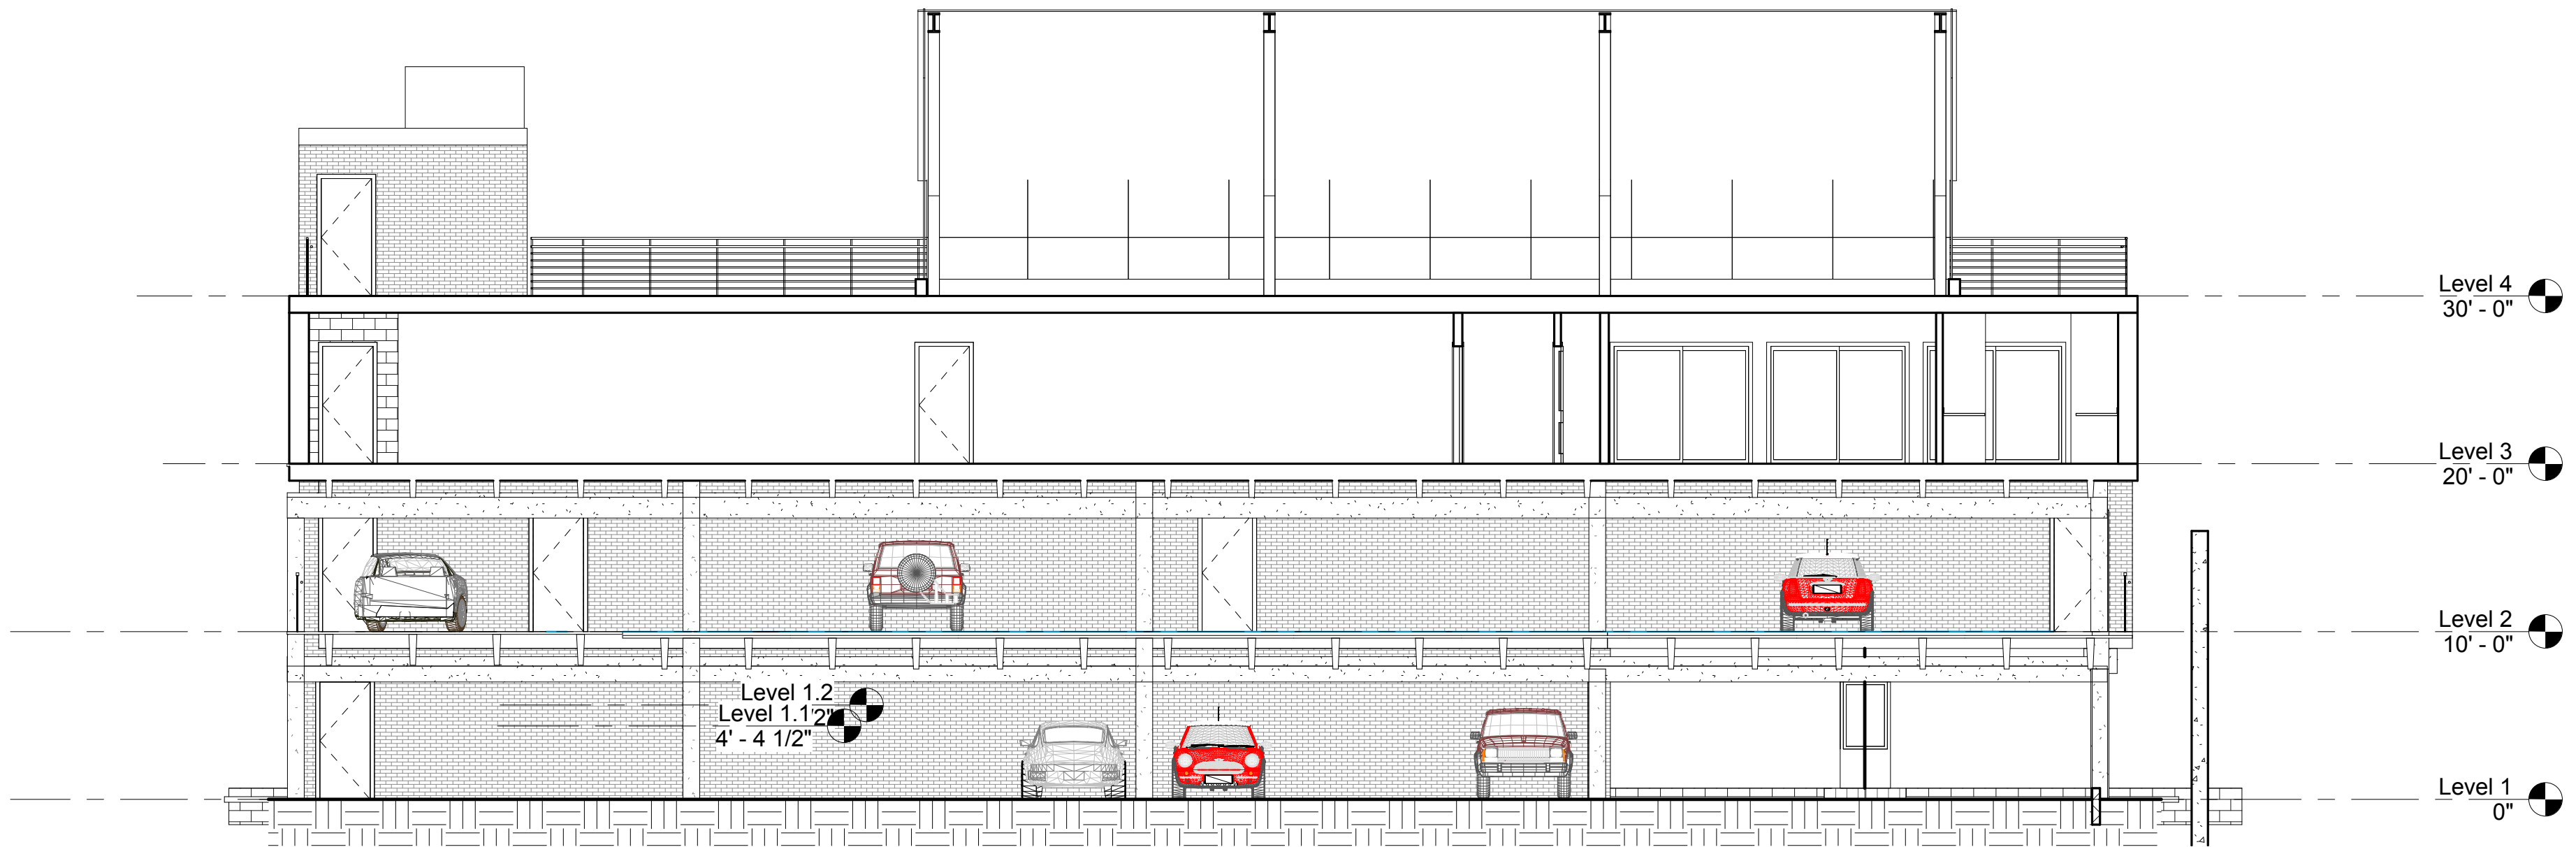

① Section 12  
1/8" = 1'-0"

REVISED:

**Bridgehampton Multi-Use**  
Bridgehampton - Montauk Highway South

BUILDING SECTIONS - 3

SCALE: 1/8" = 1'-0"

DRAWN BY: AUTHOR

ISSUED: 06/12/13

CHALEFF & ROGERS ARCHITECTS  
1514 MONTAUK HIGHWAY BOX 990 WATER MILL, N.Y. 11976  
631-726-4477